

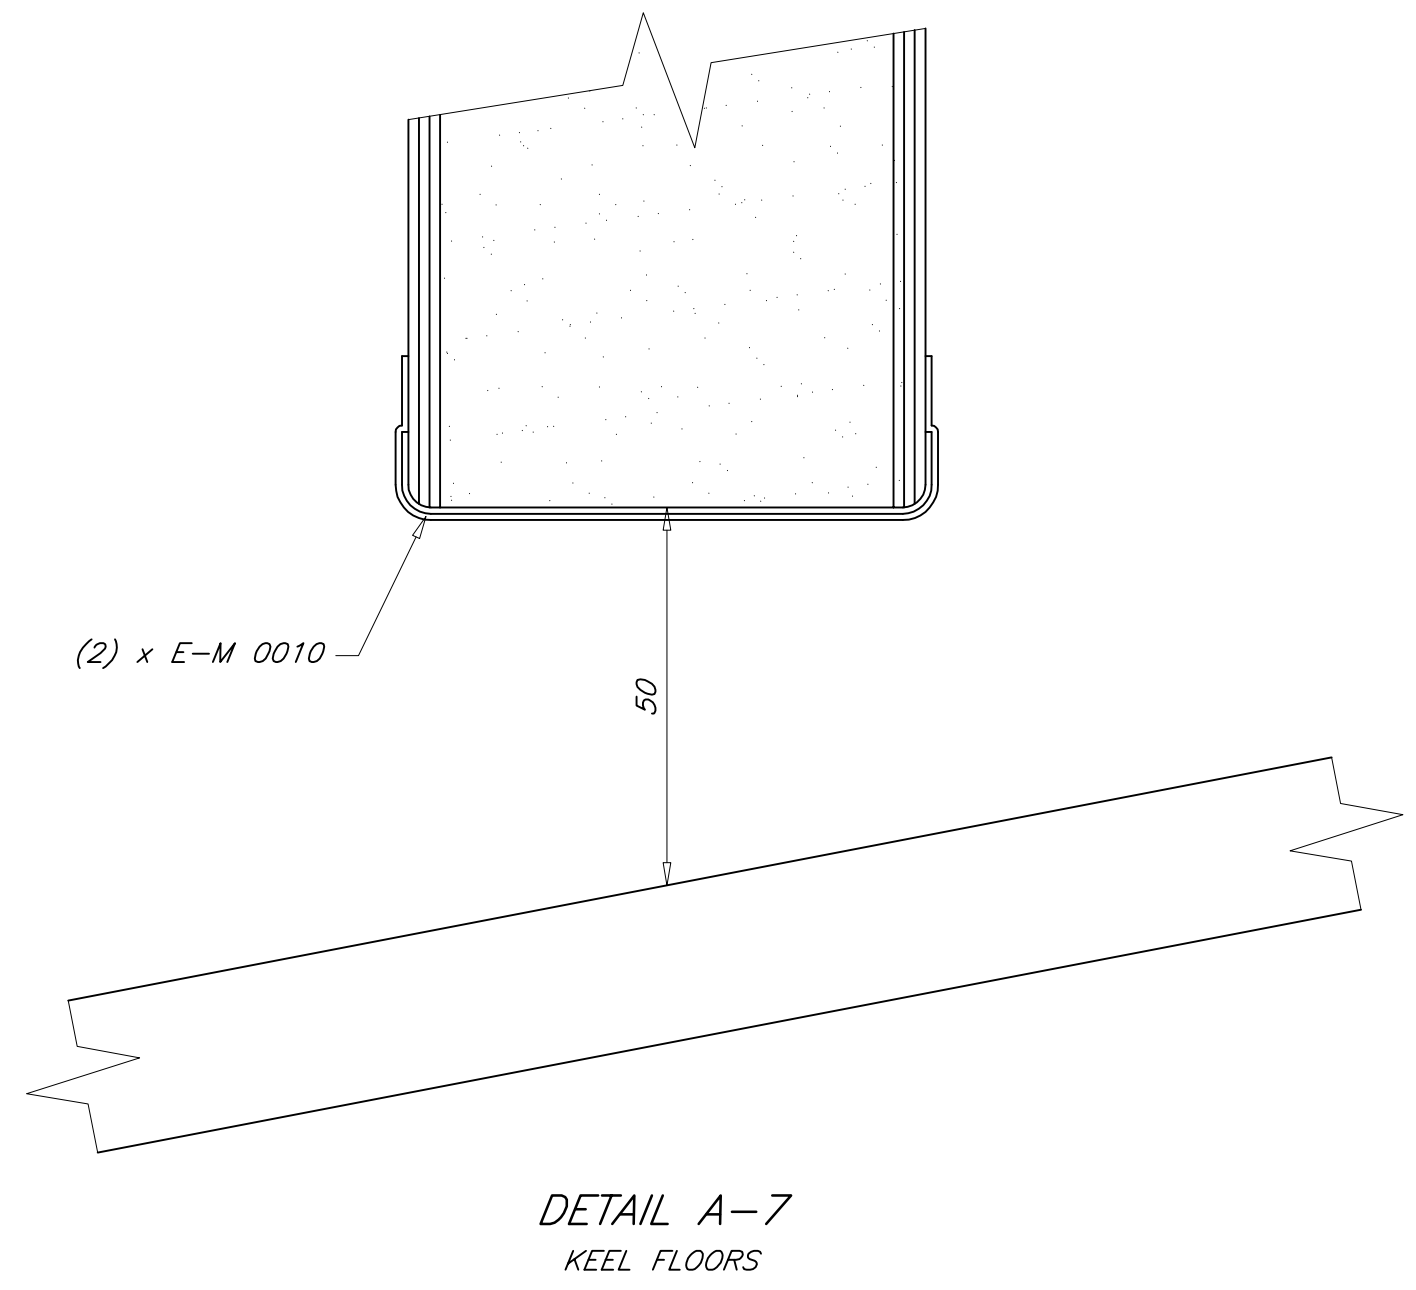
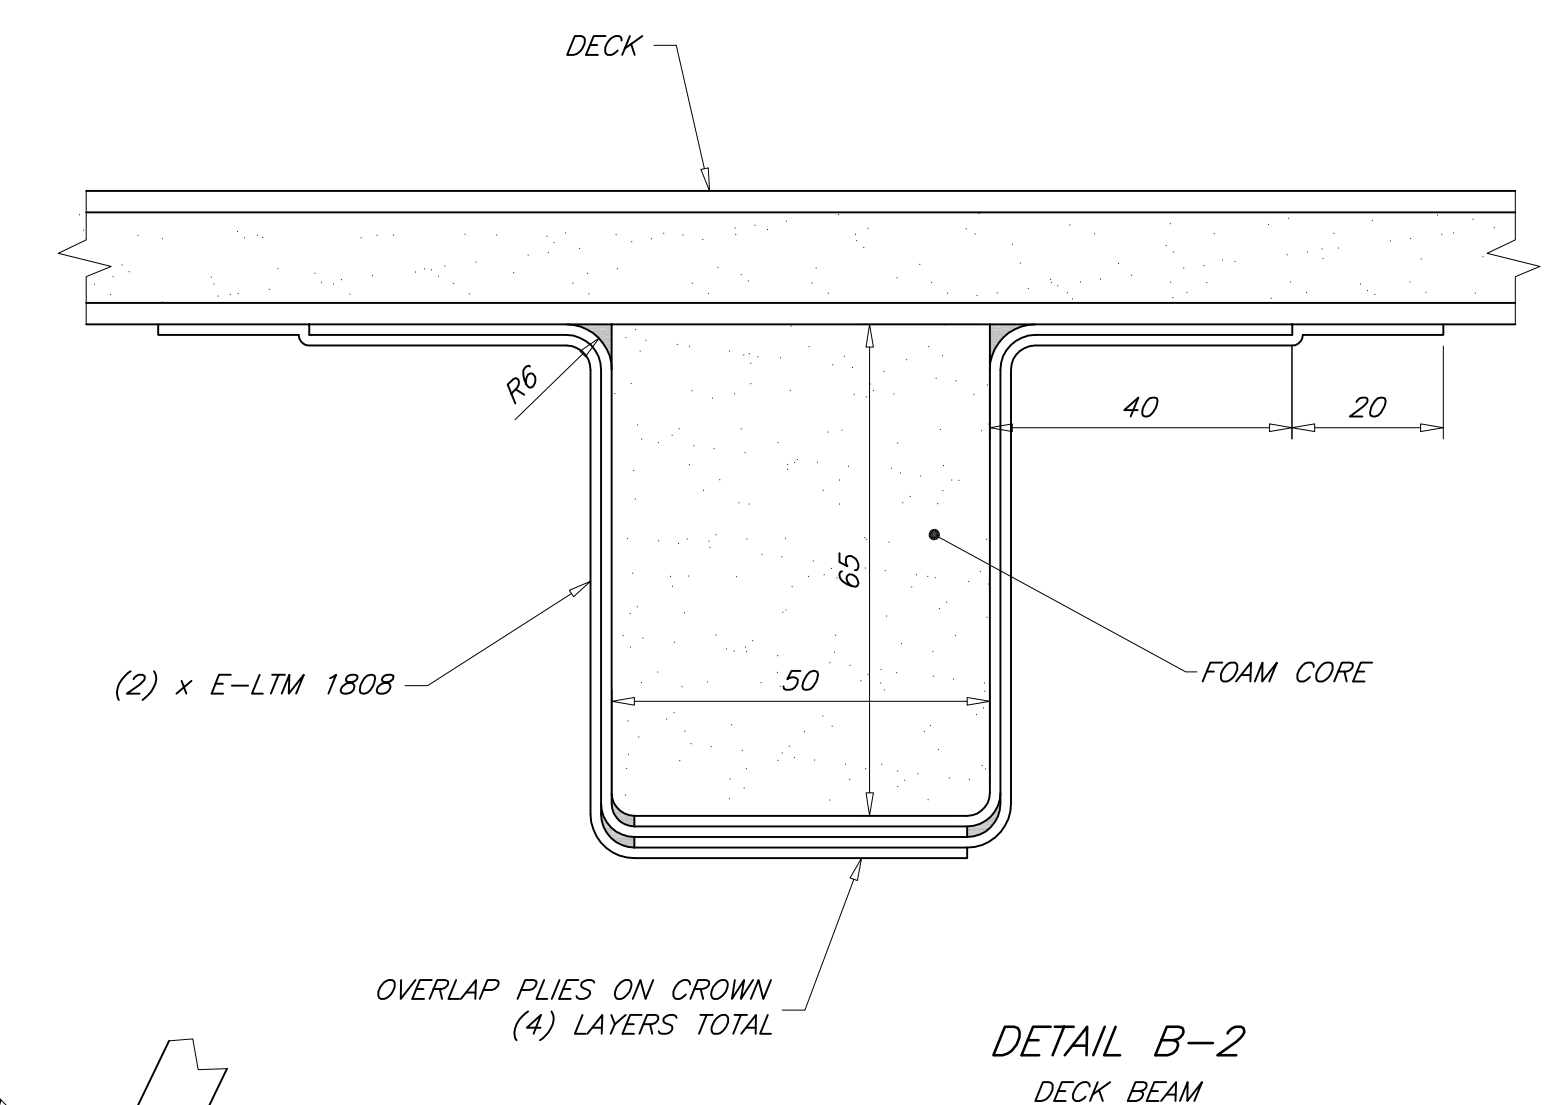
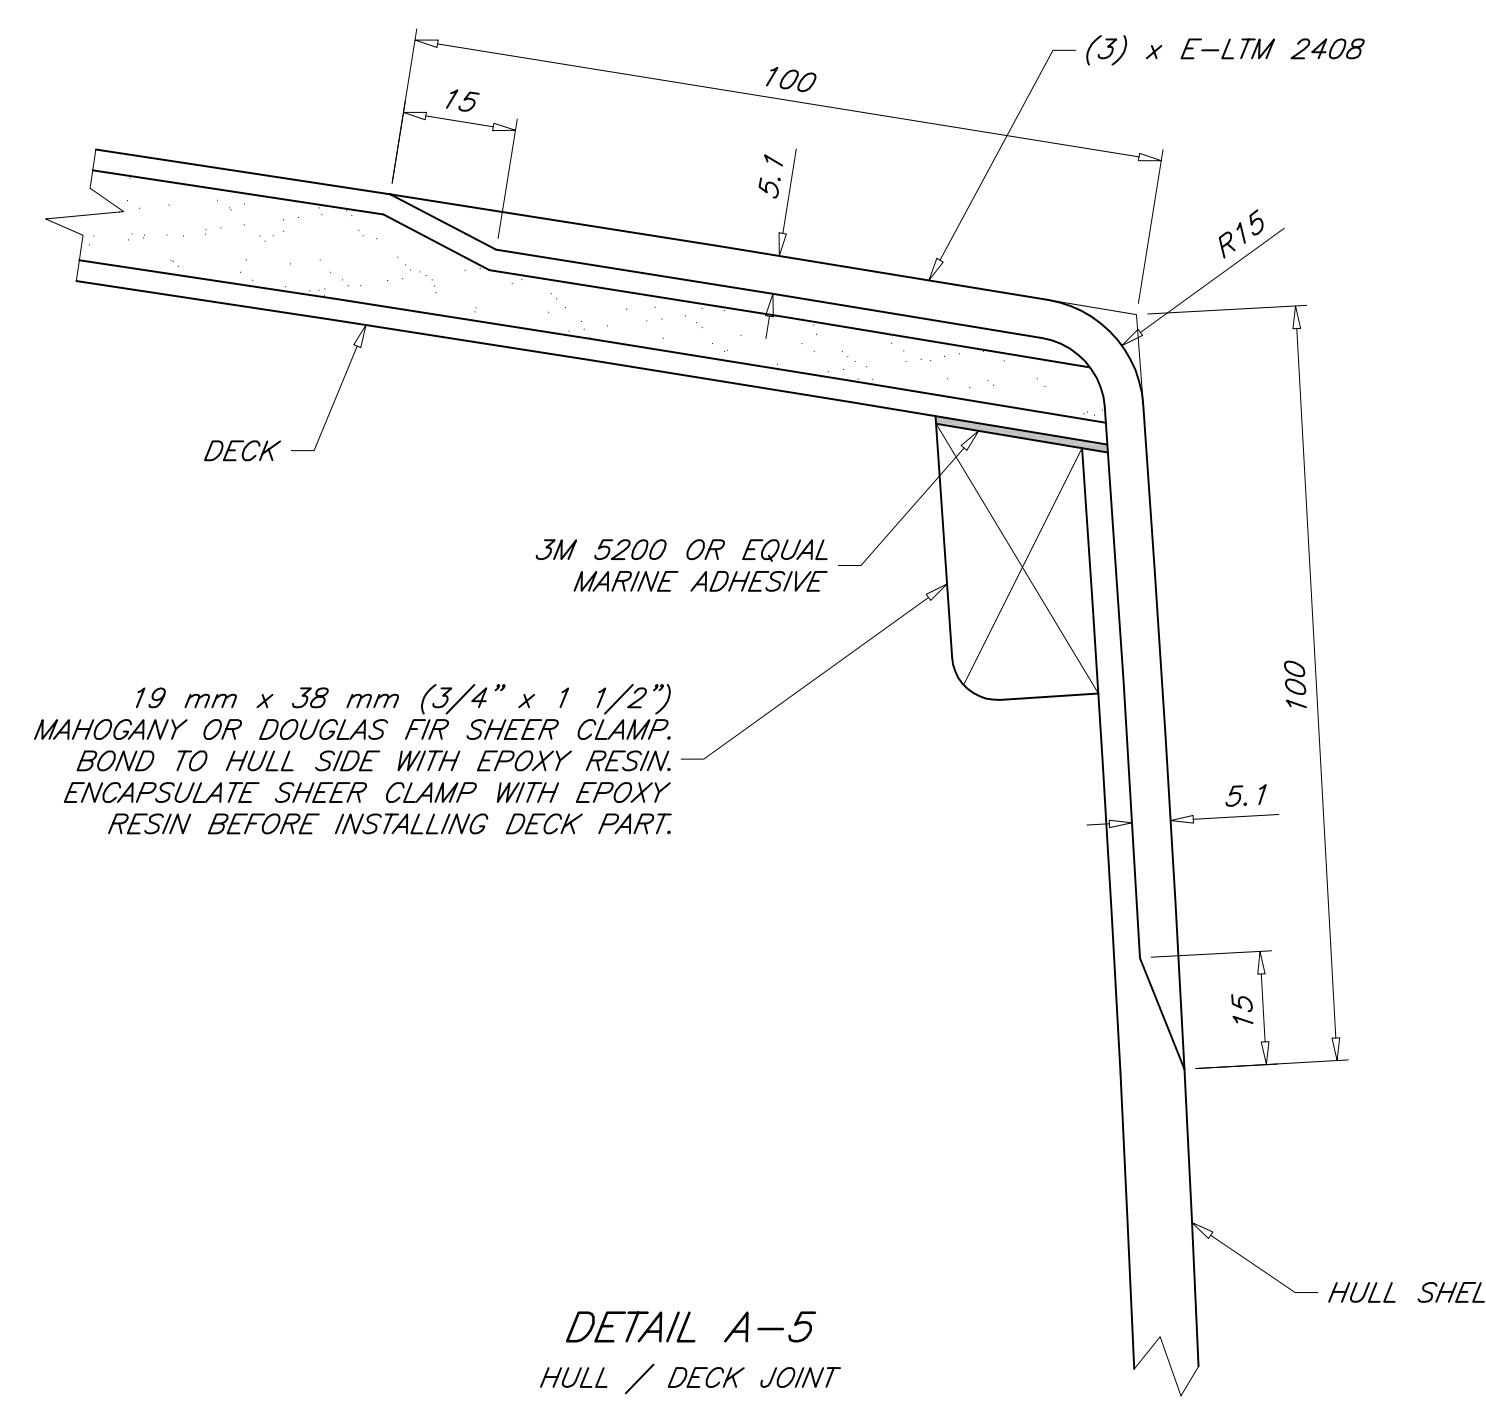
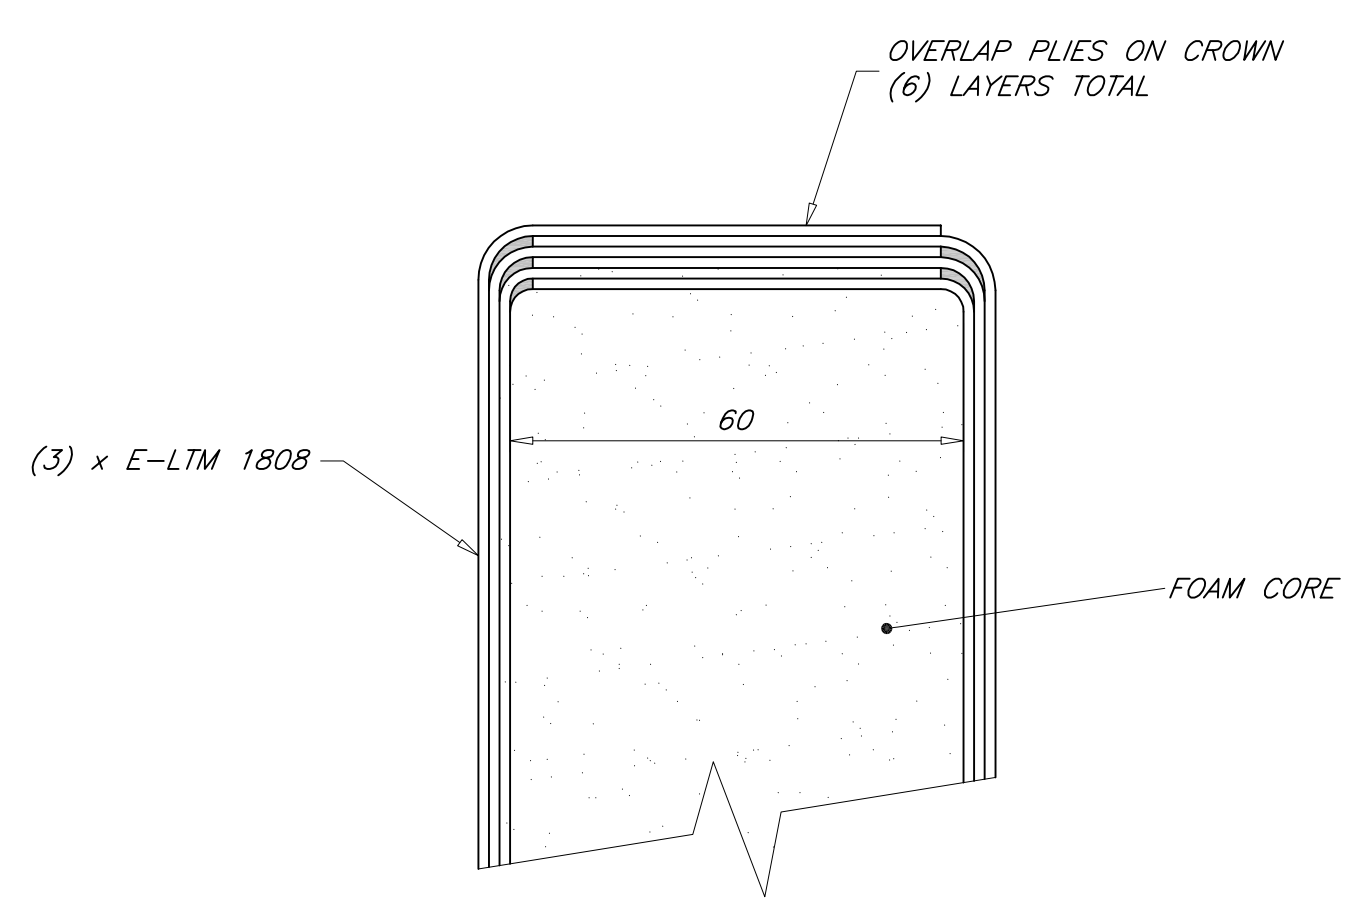
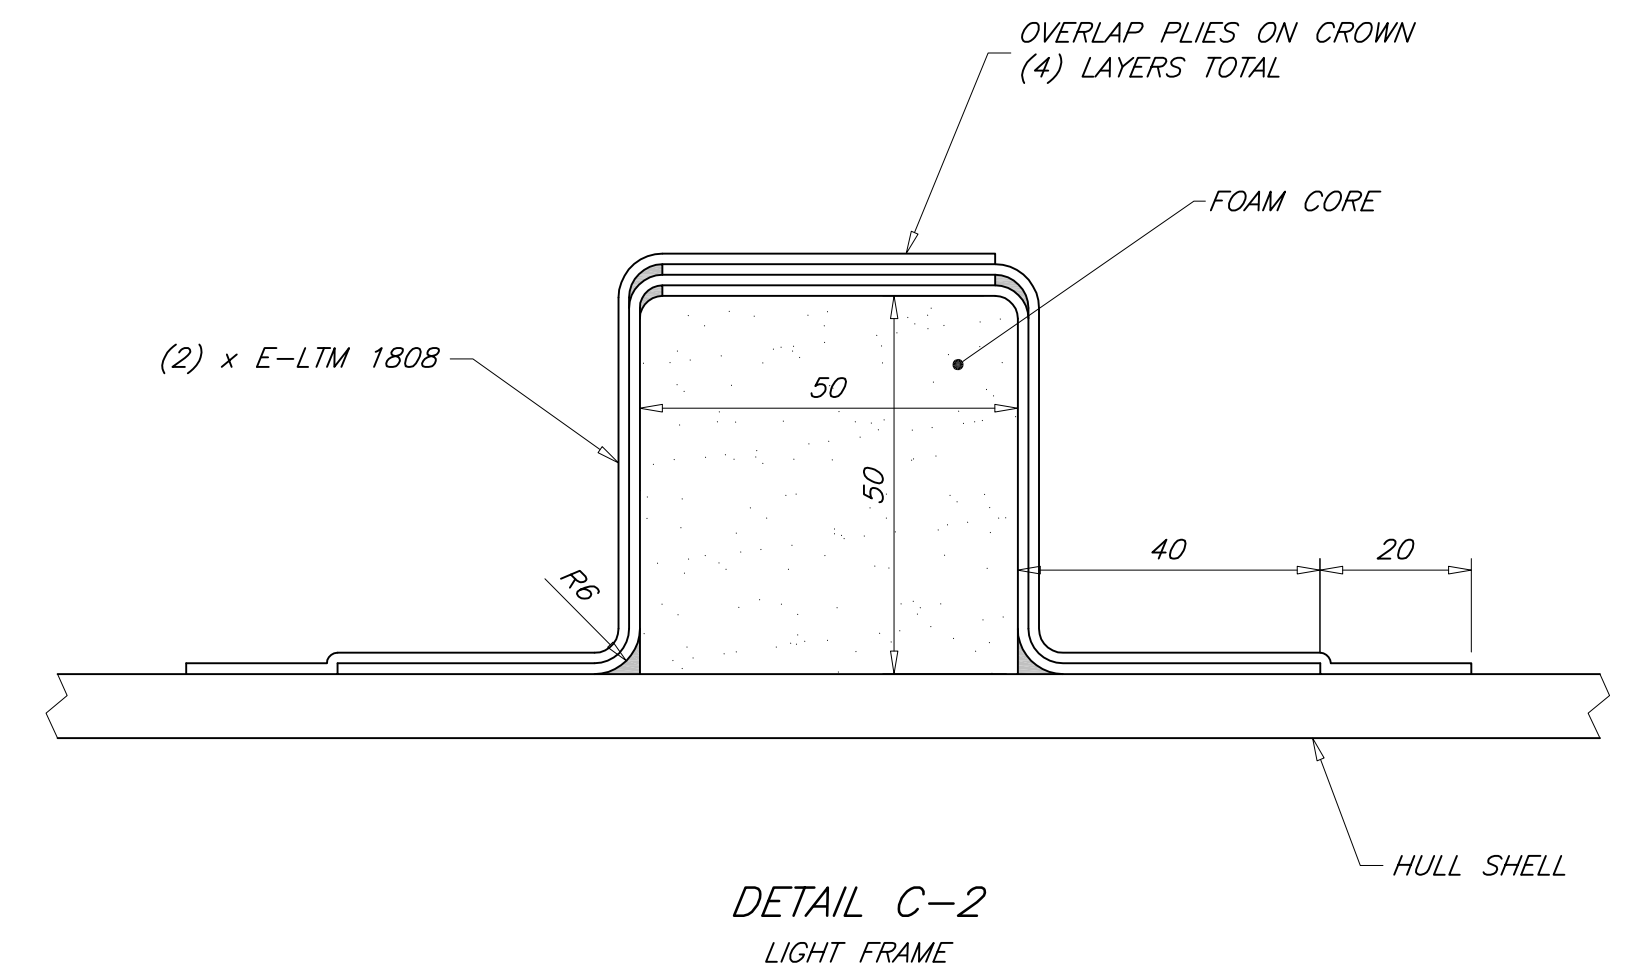


REVISIONS				
ZONE	REV	DESCRIPTION	DATE	APPROVED
ALL	-	ORIGINAL ISSUE	21 MAY 10	P. KOTZEBUE

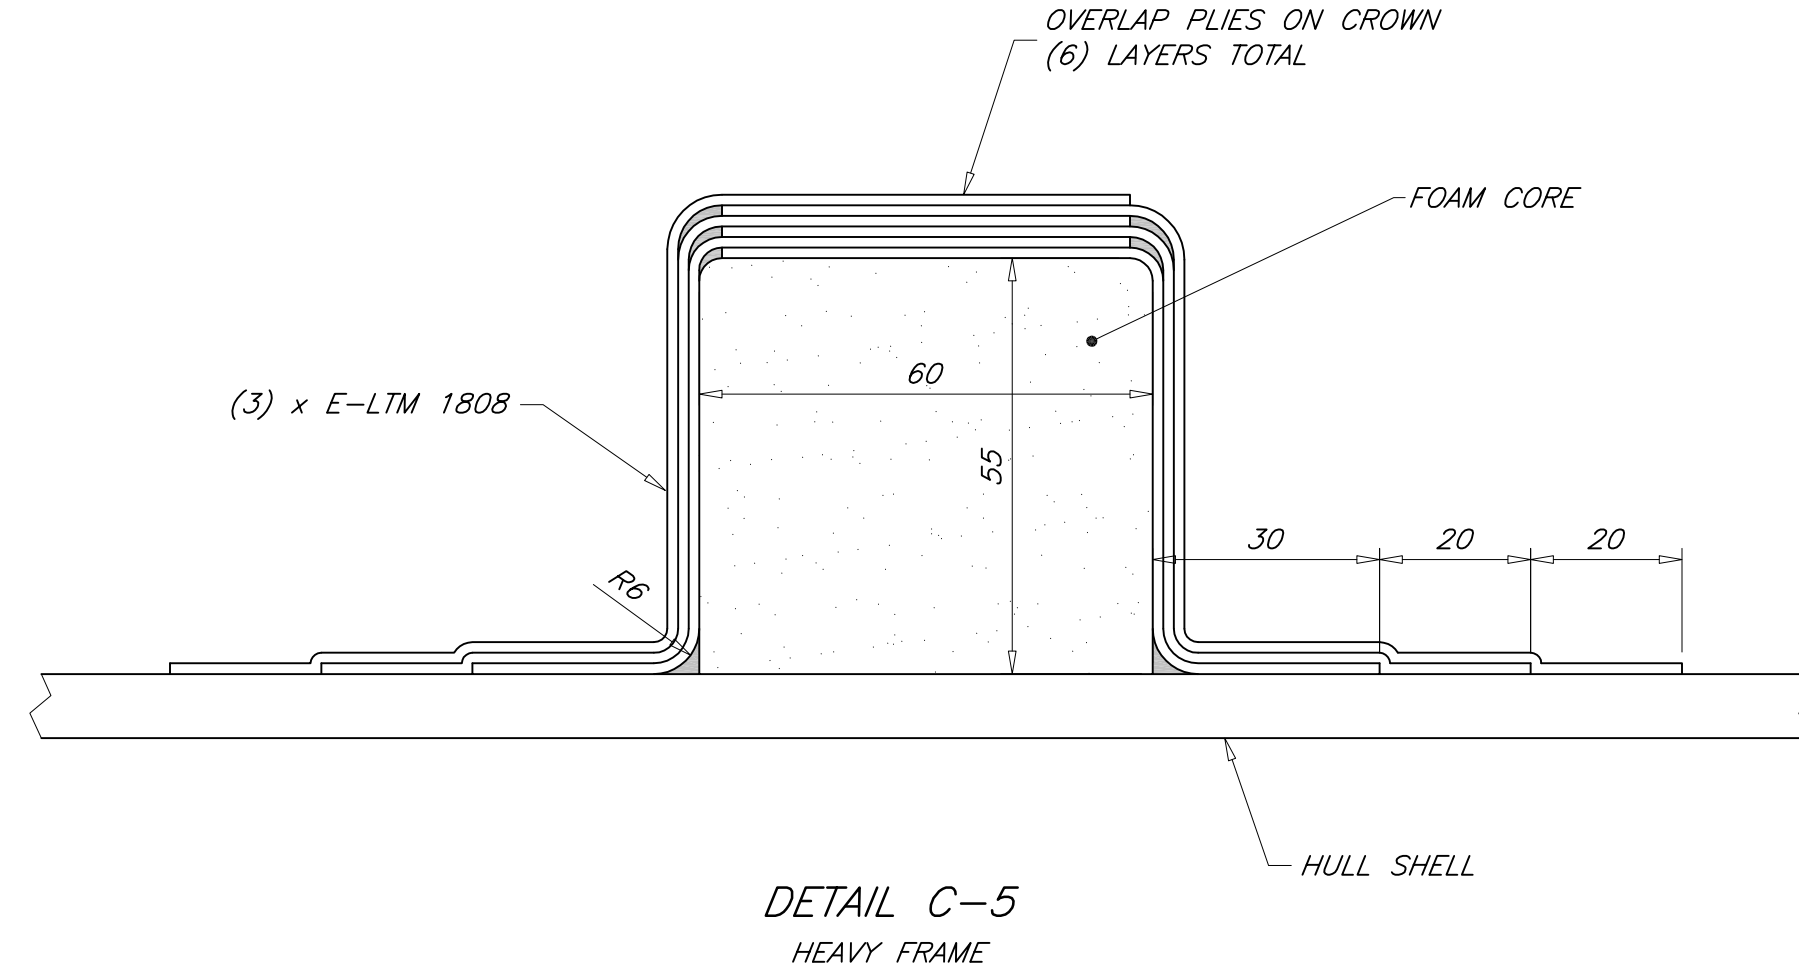

- GENERAL NOTES**
- SEE REFERENCE 1 FOR MATERIAL NOTES.
 - SEE REFERENCE 2 FOR LOCATION OF FRAMES, BULKHEADS, AND PARTIAL BULKHEADS.

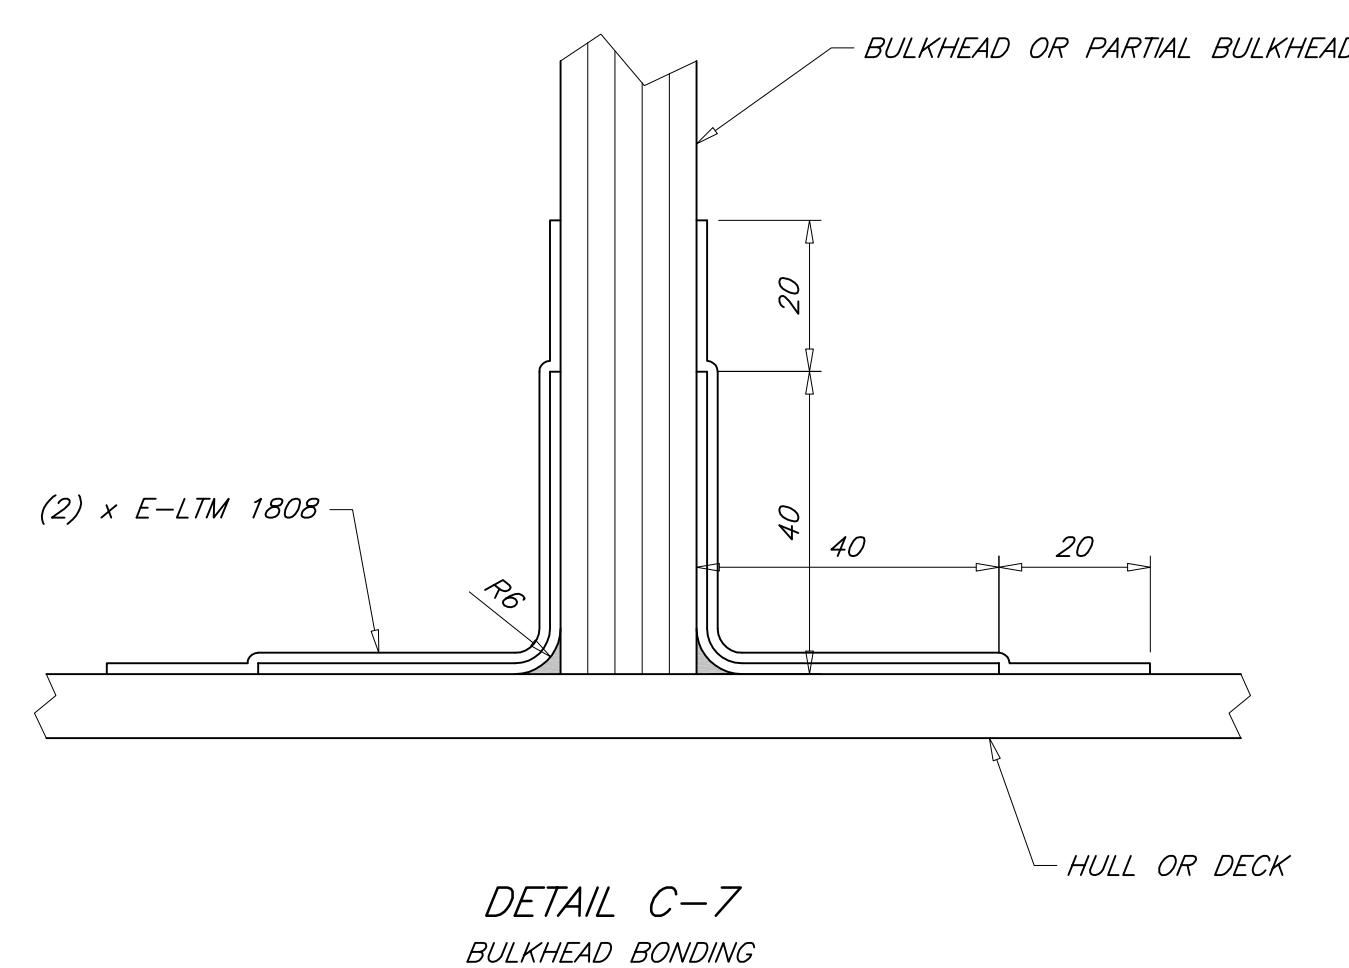

THIS DRAWING REMAINS THE PROPERTY OF PAUL R. KOTZEBUE, PE AND MAY NOT BE USED FOR ANY PURPOSE WITHOUT WRITTEN CONSENT.

2	FRAMING PLAN	05-C1
1	CONSTRUCTION SECTIONS	05-C2
NO	TITLE	DWG NO
REFERENCES		
STOCK PLANS		
12.9 METER SKERRY CRUISER		
CONSTRUCTION DETAILS		
DRAFTER:	PK	DATE: 21 MAY 10
CHECKER:	PK	DATE: 21 MAY 10
SIZE:	ARCH D	DWG NO. 05-C3
SCALE:	FUL SIZE	SWBS: --
SHEET:	1 OF 1	REV: --