

8

7

6

5








4

3

2

1

REVISIONS				
ZONE	REV	DESCRIPTION	DATE	APPROVED
ALL	-	ORIGINAL ISSUE	11 FEB 10	P. KOTZEBUE
ALL	A	GENERAL DESIGN UPDATE	03 SEP 10	P. KOTZEBUE

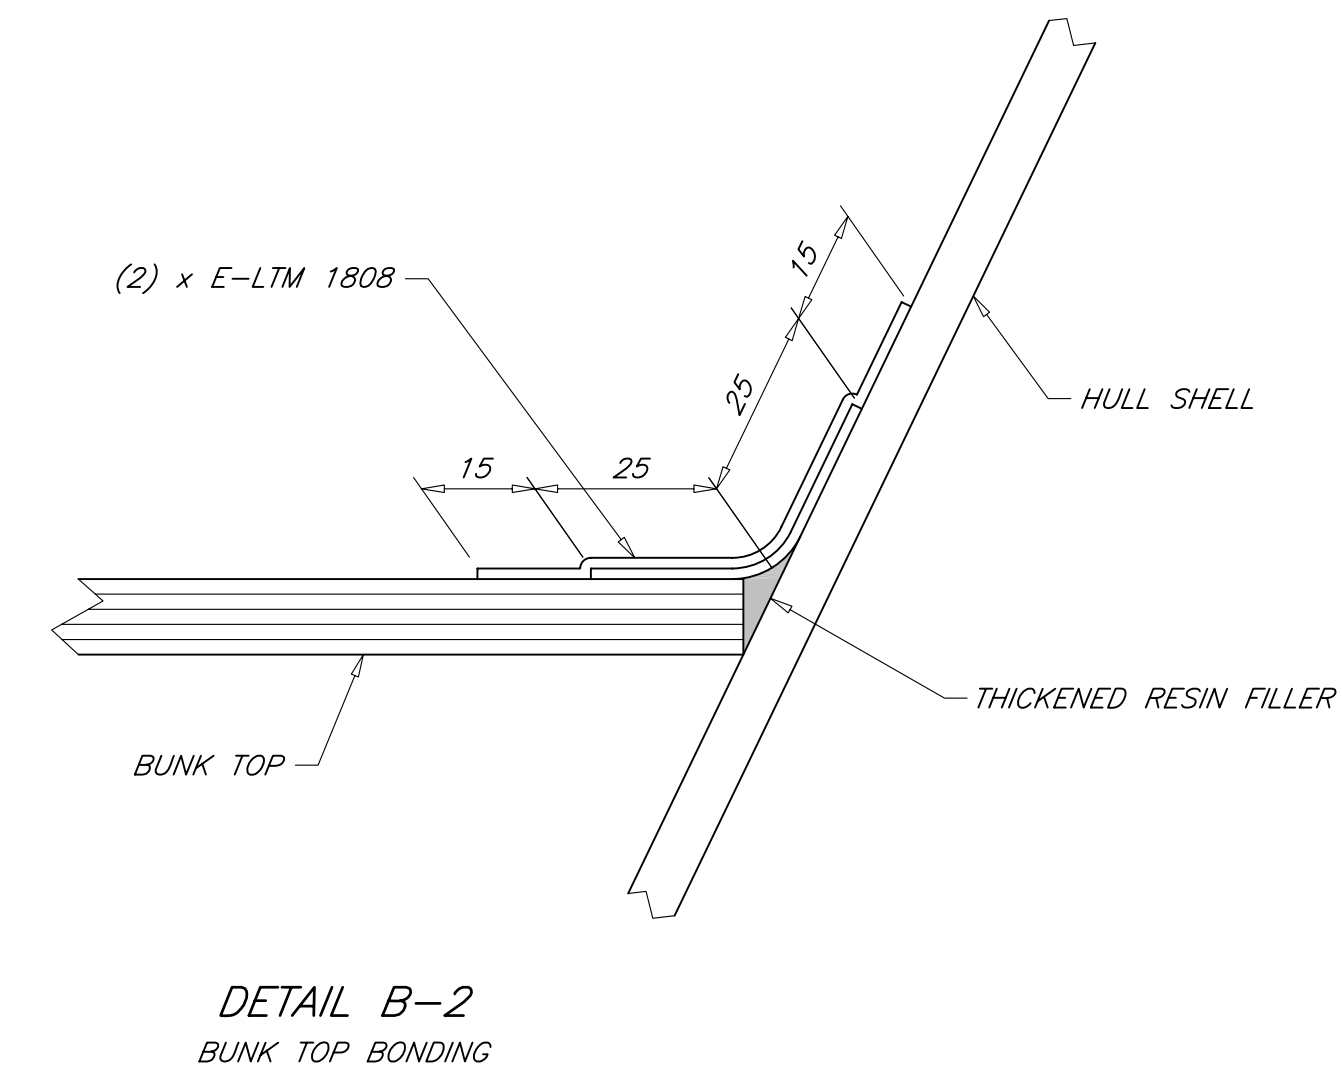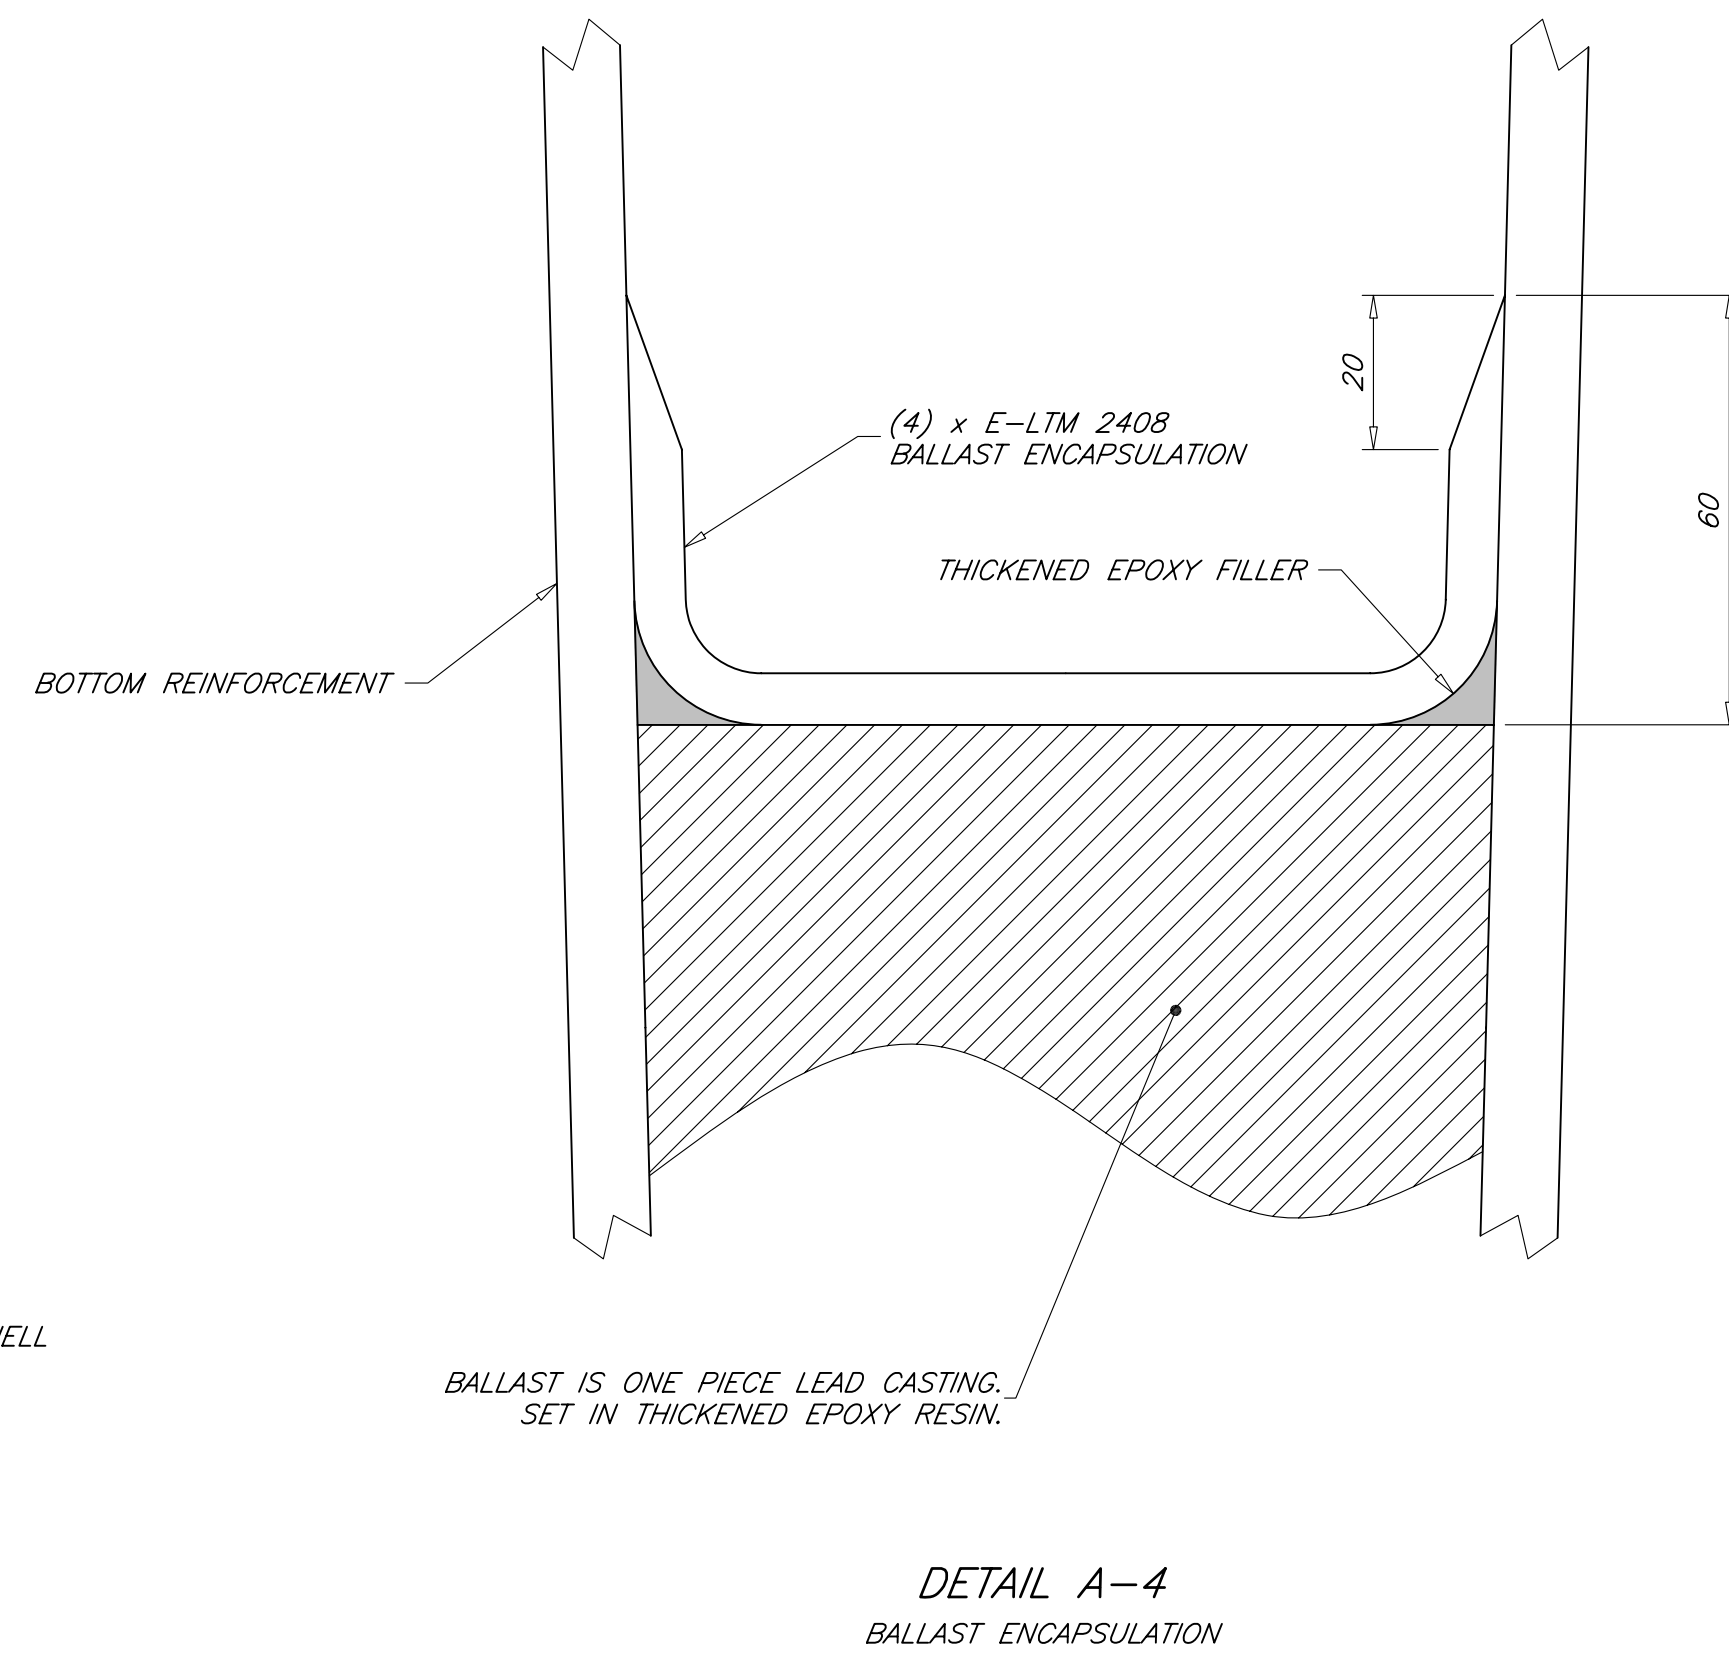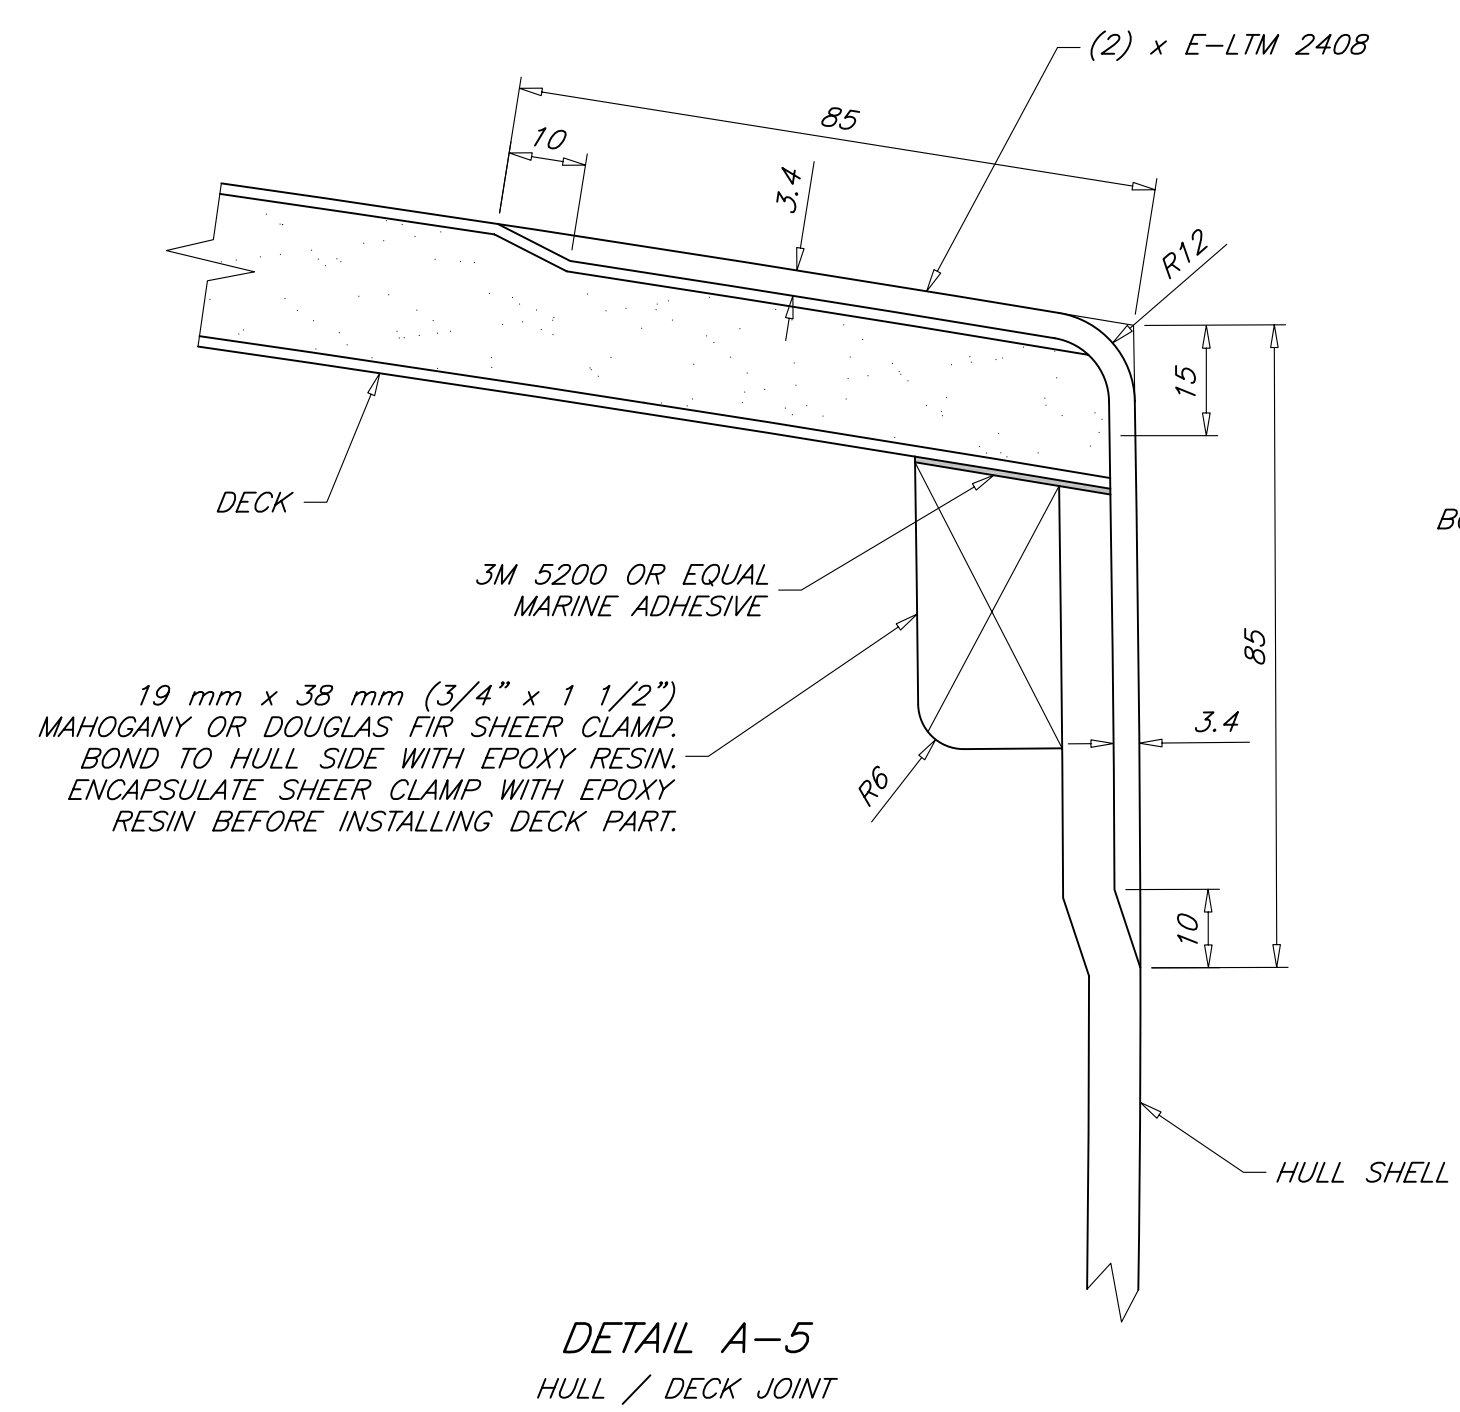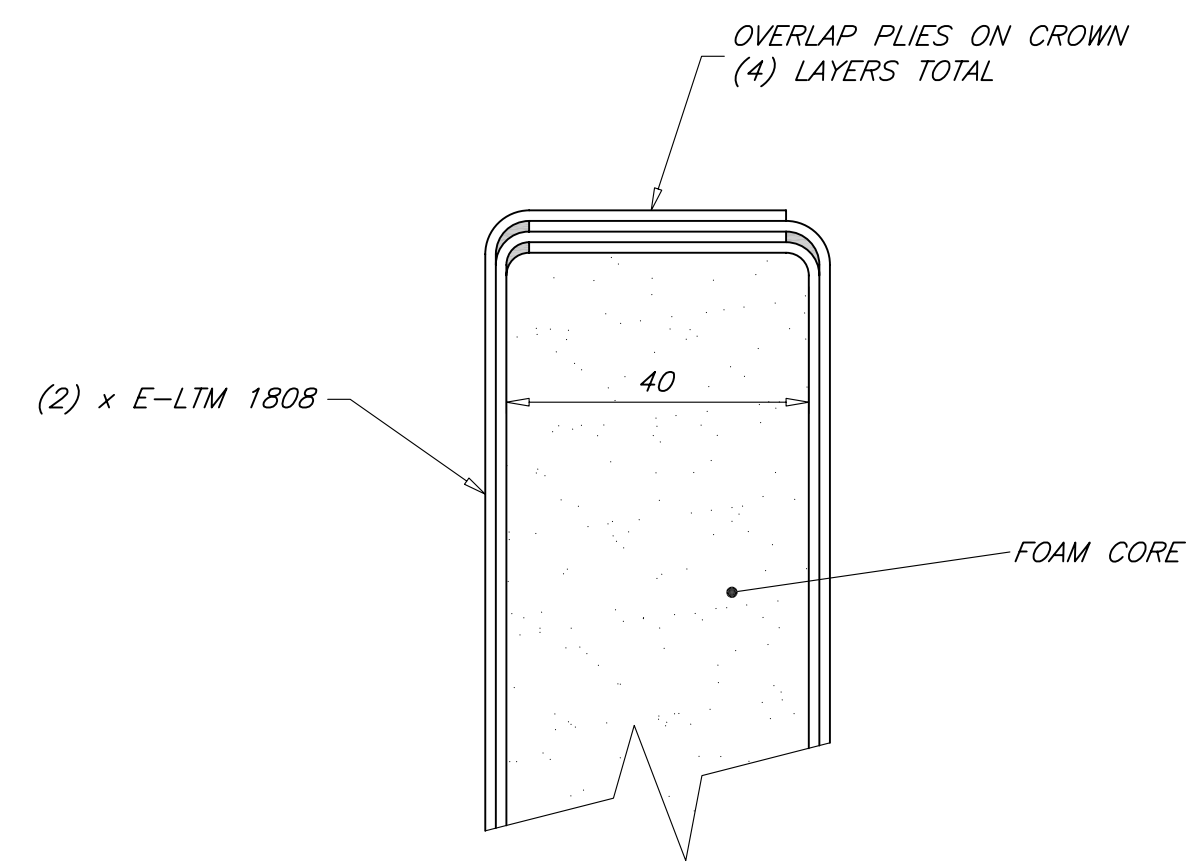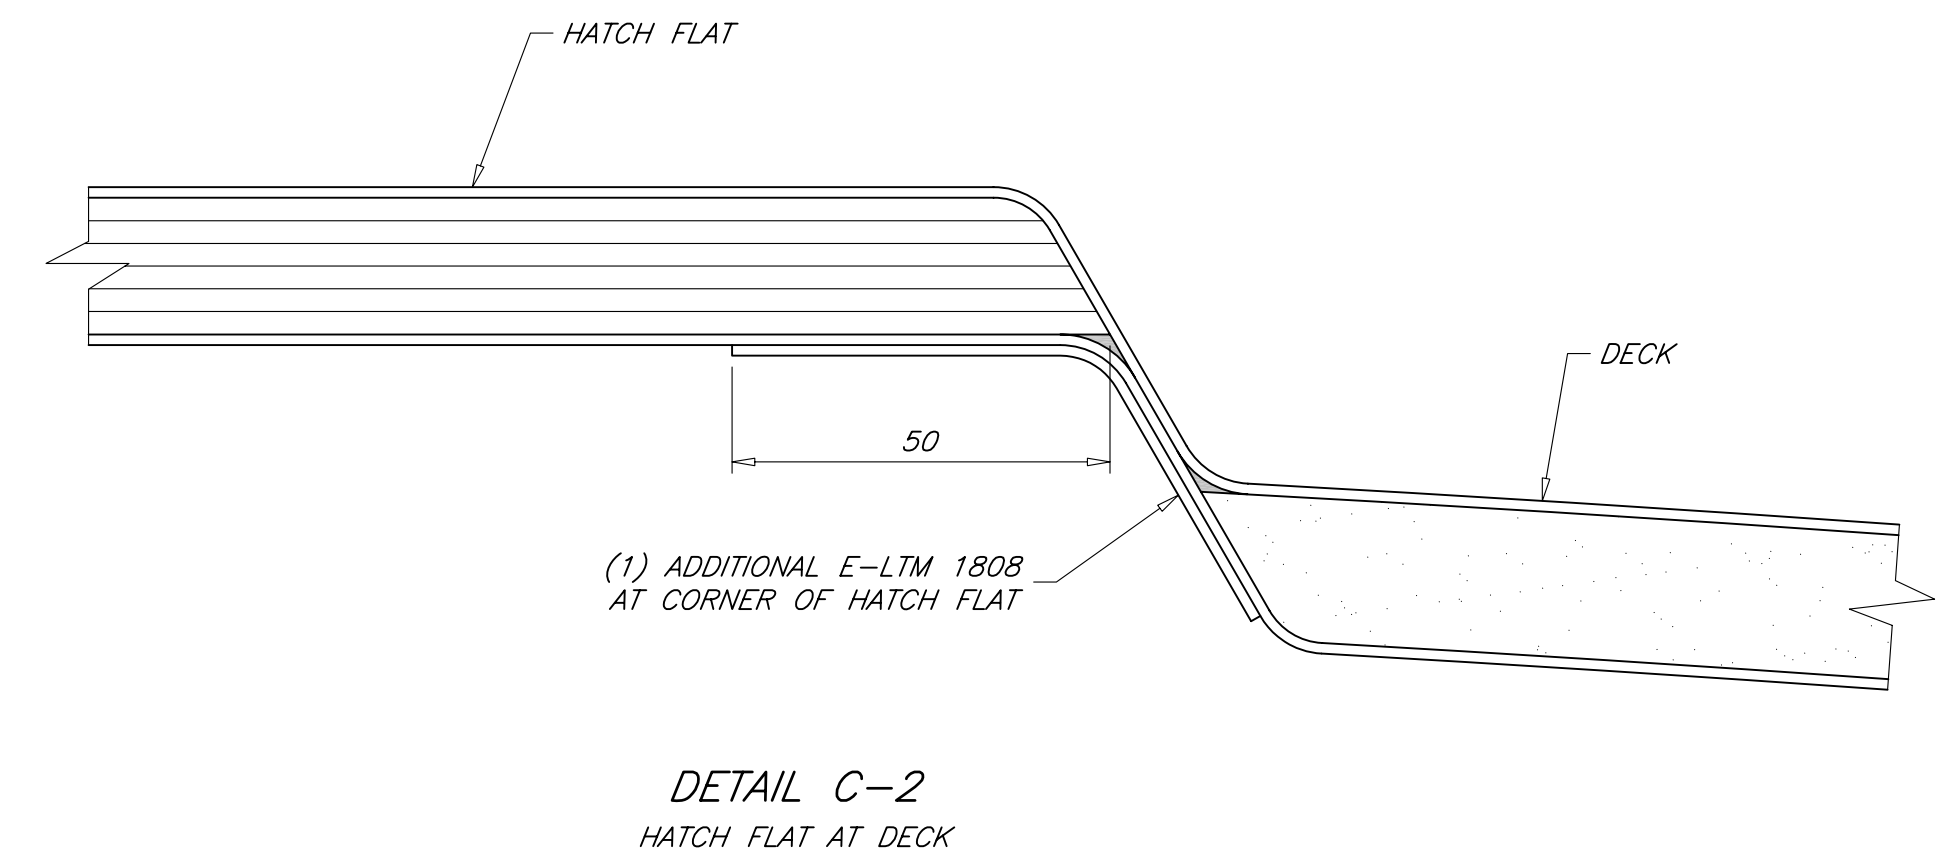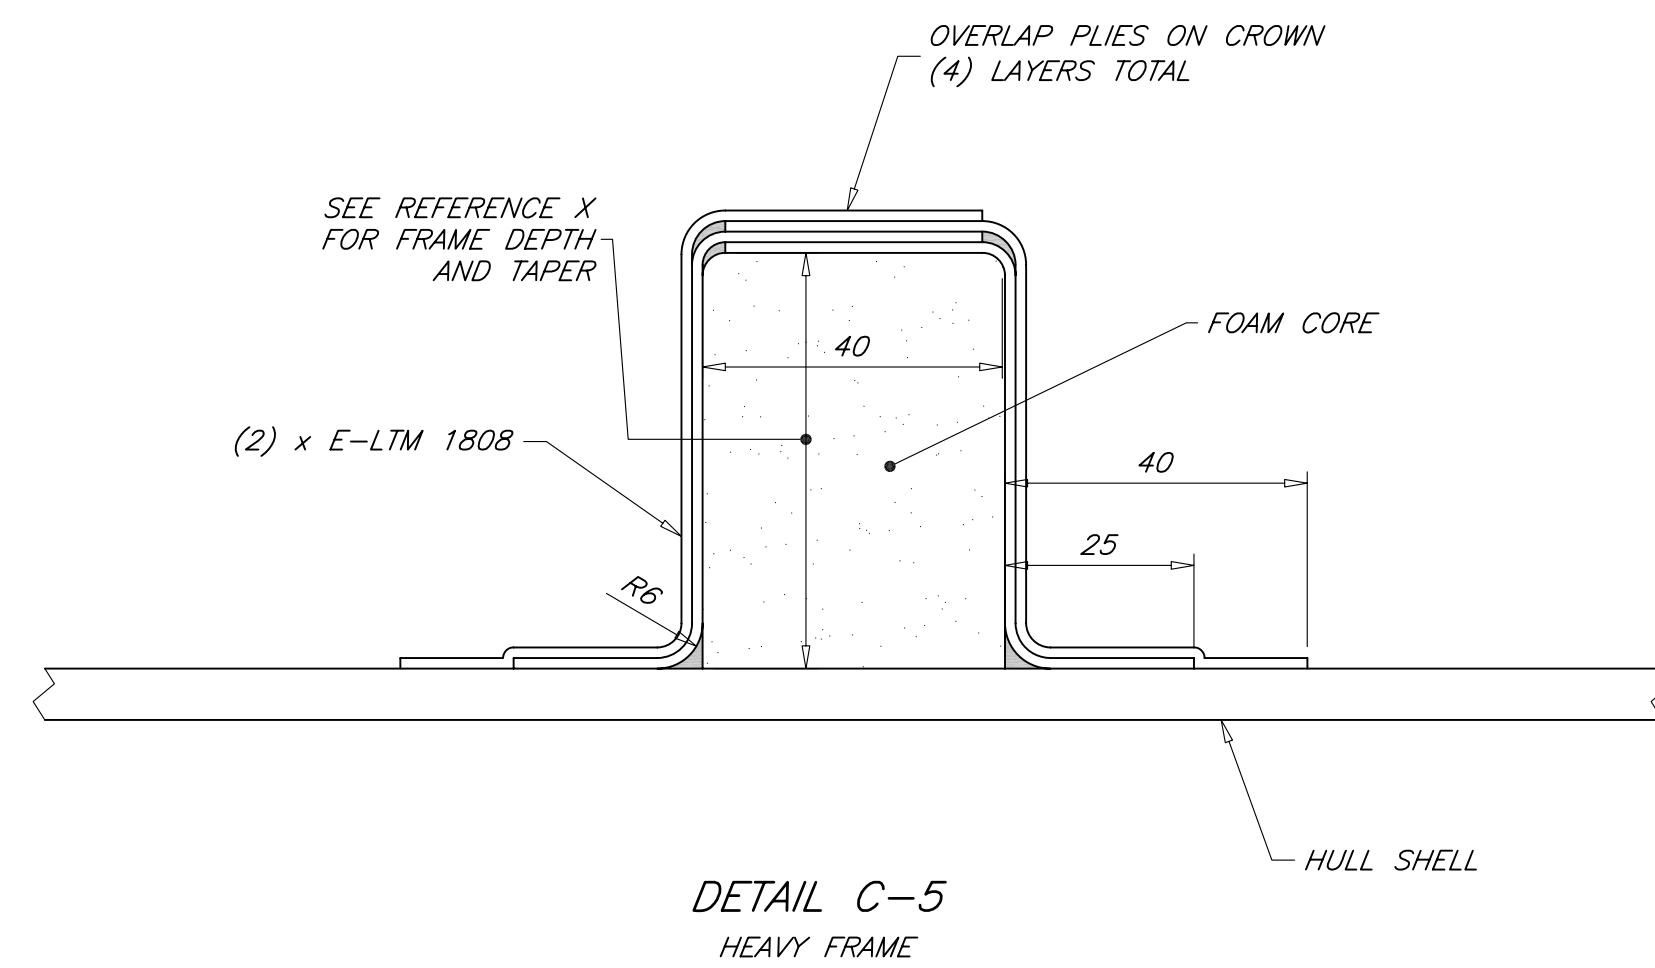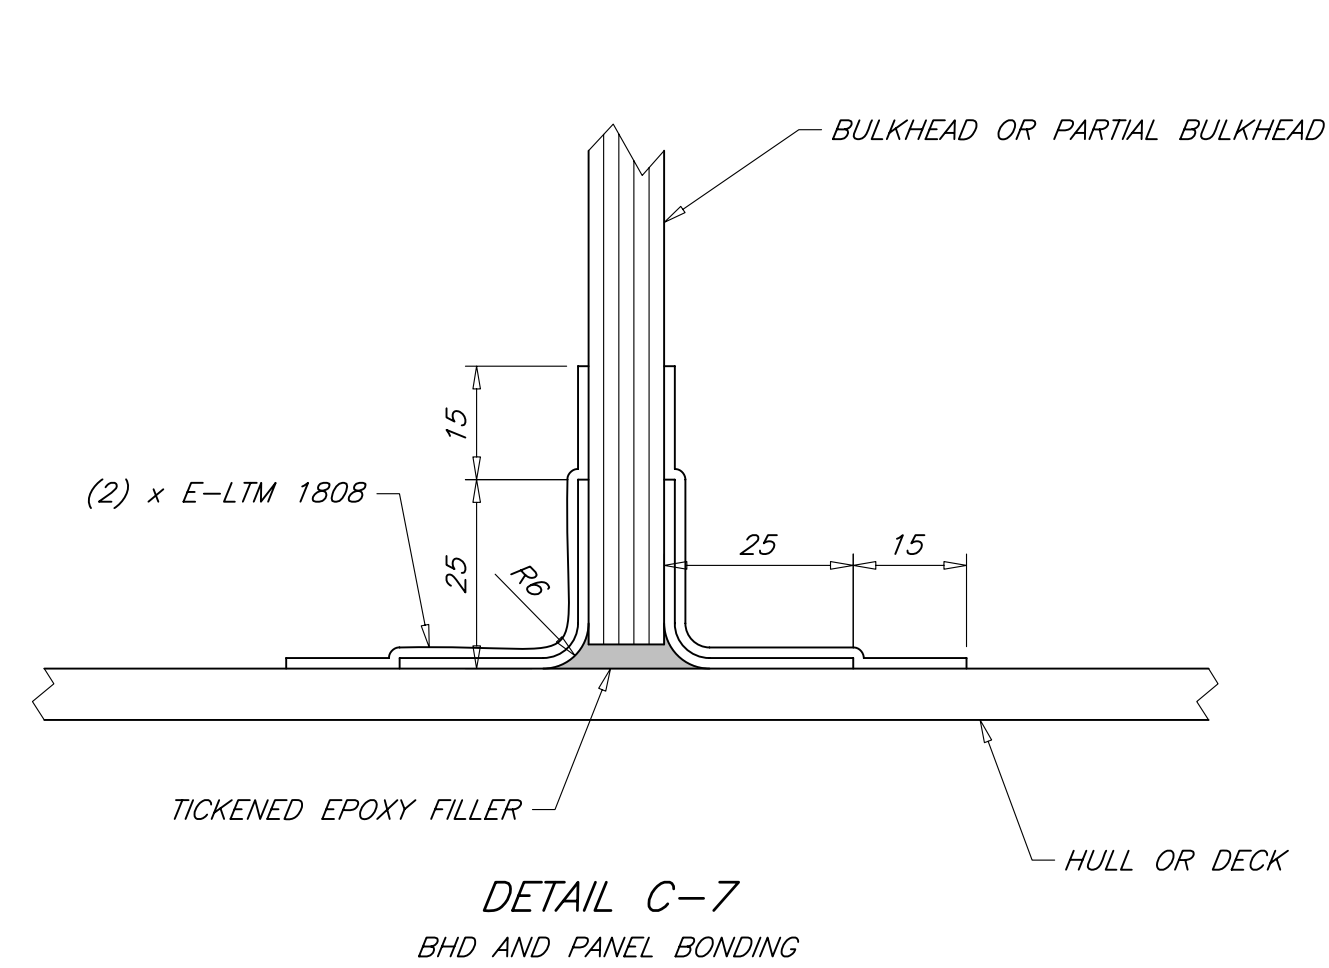

GENERAL NOTES

- SEE REFERENCE 1 FOR MATERIAL NOTES.
- SEE REFERENCE 1 FOR LOCATION OF FRAMES, BULKHEADS, AND PARTIAL BULKHEADS.



Paul R. Kotzebue

THIS DRAWING REMAINS THE PROPERTY OF PAUL R. KOTZEBUE, PE AND MAY NOT BE USED FOR ANY PURPOSE WITHOUT WRITTEN CONSENT.

2	CONSTRUCTION SECTIONS	06-C2
1	FRAMING PLAN	06-C1
NO	TITLE	DWG NO
REFERENCES		
STOCK PLANS		
8.50 METER SKERRY CRUISER		
CONSTRUCTION DETAILS		
DRAFTER:	DATE:	SIZE:
PK	11 FEB 10	ARCH D
CHECKER:	DATE:	SCALE:
PK	11 FEB 10	FULL SIZE
DWG NO.	REV:	
06-C3	A	
SWBS		

SHEET:		
1 OF 1		

8

7

6

5

4

3

2

1