
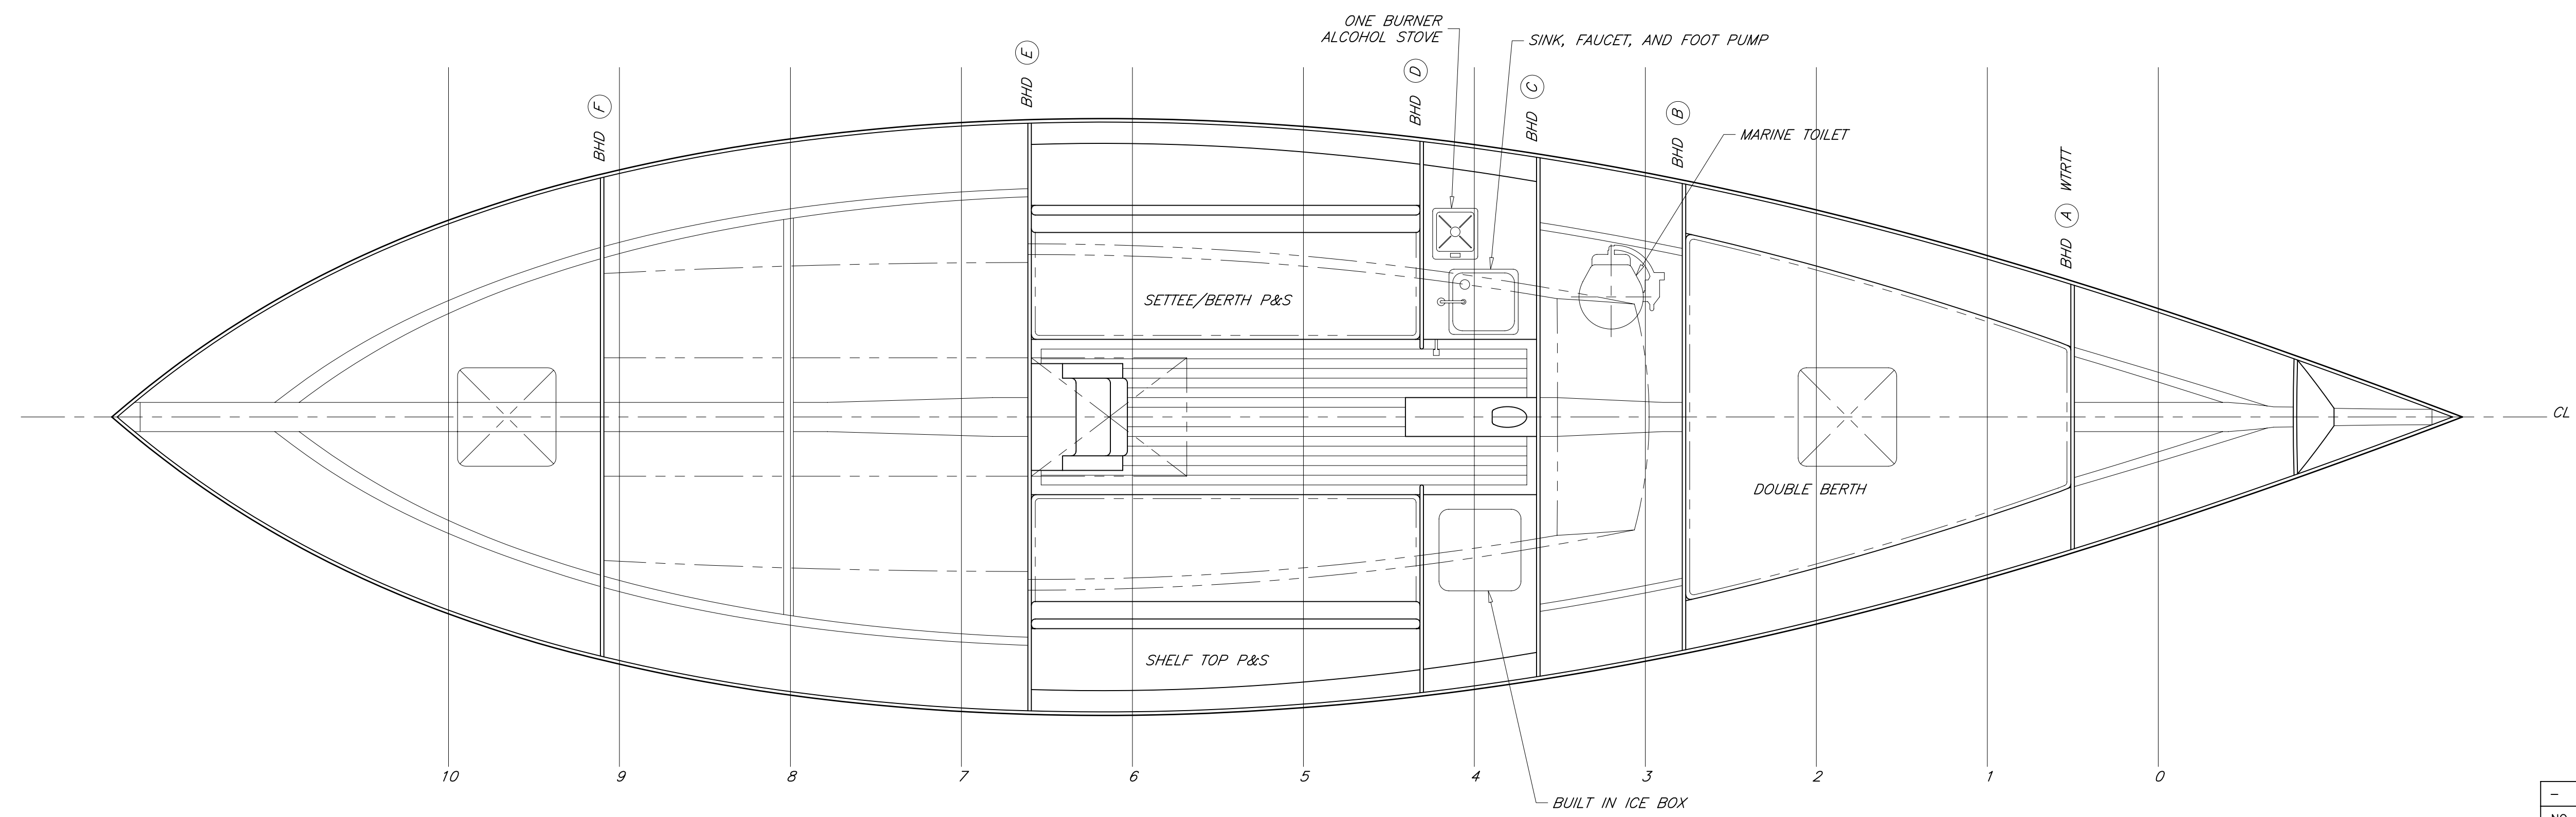


REVISIONS				
ZONE	REV	DESCRIPTION	DATE	APPROVED
ALL	-	ORIGINAL ISSUE	20 JUL 09	P. KOTZEBUE

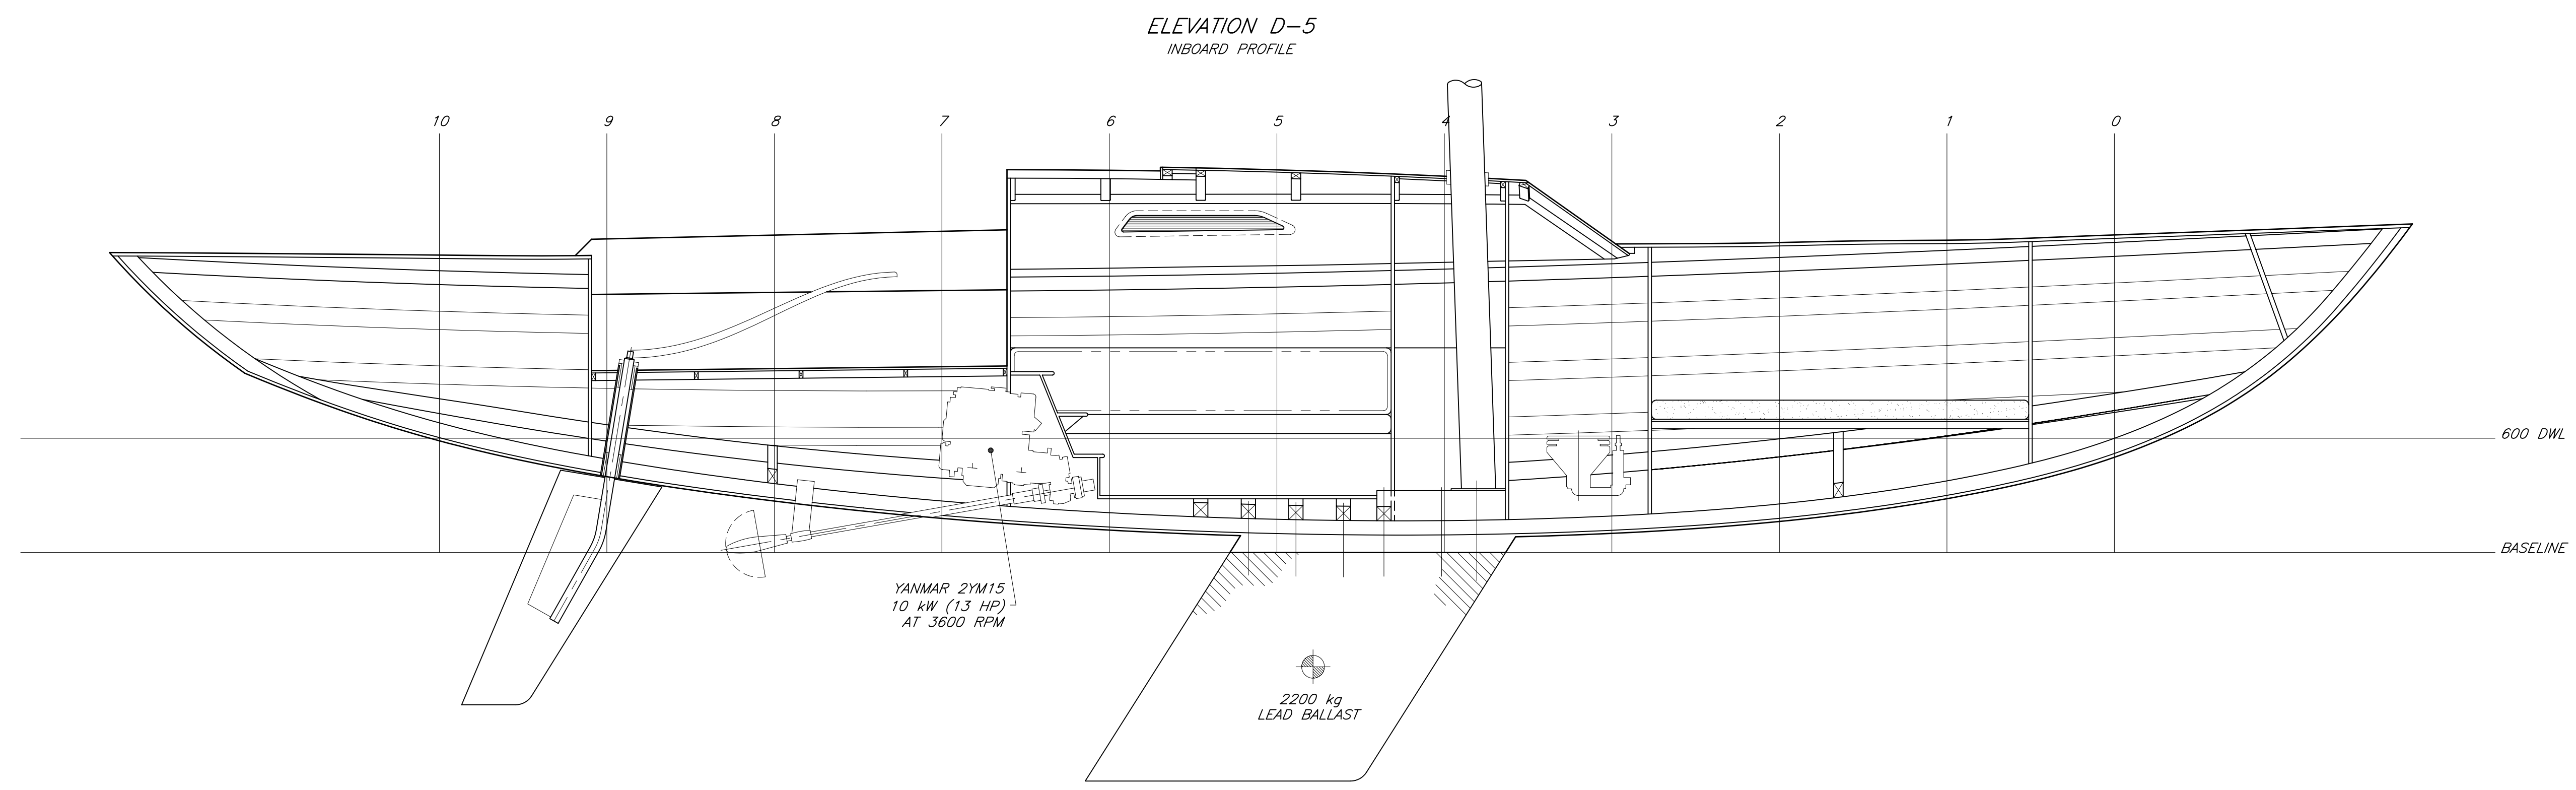

THIS DRAWING REMAINS THE PROPERTY OF PAUL R. KOTZEBUE, PE AND MAY NOT BE USED FOR ANY PURPOSE WITHOUT WRITTEN CONSENT.

PAUL R. KOTZEBUE, PE
MECHANICAL ENGINEER
Encinitas, California USA

NO	TITLE	DWG NO
REFERENCES		
STOCK PLANS		
13.5 METER PLYWOOD SLOOP		
GENERAL ARRANGEMENT		
DRAFTER:	DATE:	SCALE:
PK	20 JUL 09	ARCH D
CHECKER:	DATE:	SCALE:
PK	20 JUL 09	1 : 20
DWG NO.	03-B1	REV:
SWBS	--	SHEET:
		1 OF 1